



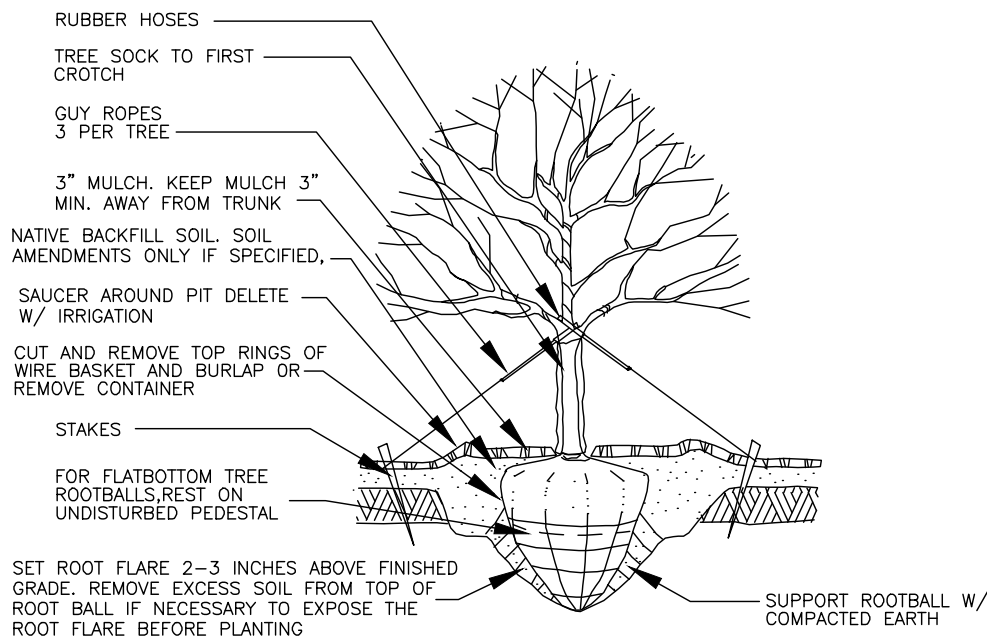


PLANT LIST

TREES					
QUAN	SYM	BOTANICAL/COMMON	CONT	HEIGHT	SPREAD
187		<i>Ilex</i> x 'Nellie R. Stevens' Nellie R. Stevens (N.R.S.) Holly	25 Gal.	8'	4'

NOTE:
TREES IN PLAN VIEW SHOWN SCHEMATICALLY ONLY. SEE
PLANT LIST CHART FOR ACTUAL INSTALLATION QUANTITIES

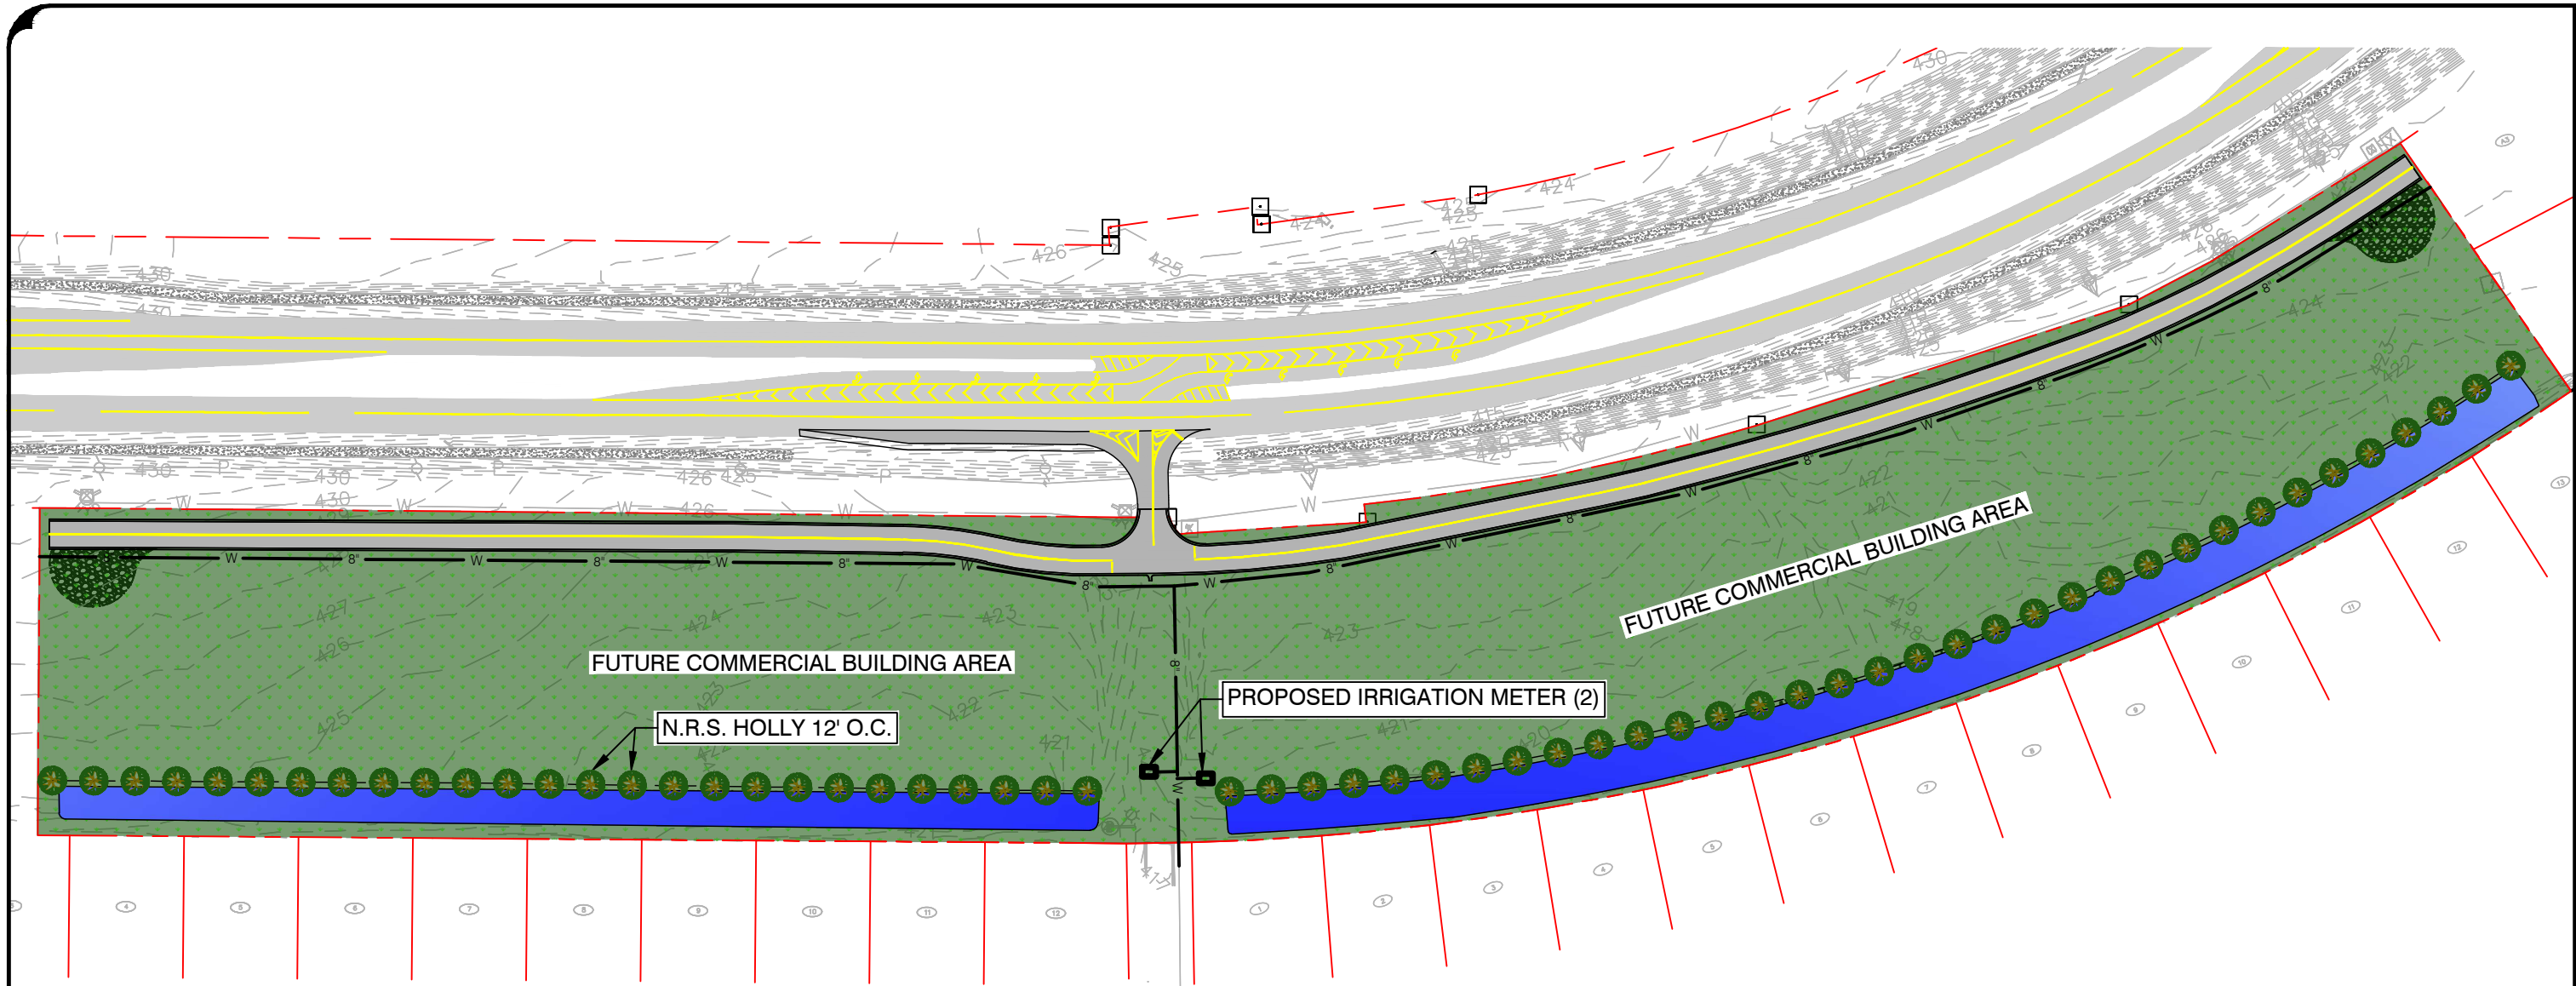

Know what's below.
Call before you dig.

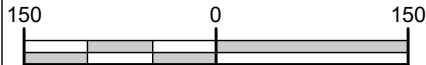

93 Gateway Dr • Macon, Georgia 31210
Phone 478.476.0700 • www.tpointeng.com

VEGETATIVE SCREENING PLAN

RUSSELL SPEC BUILDING
FOR
STROUD AND COMPANY
Warner Robins, GA

PROJECT NO.: STR 014 DATE: JULY 2026 SCALE: 1"=150' SHEET NO.: --